


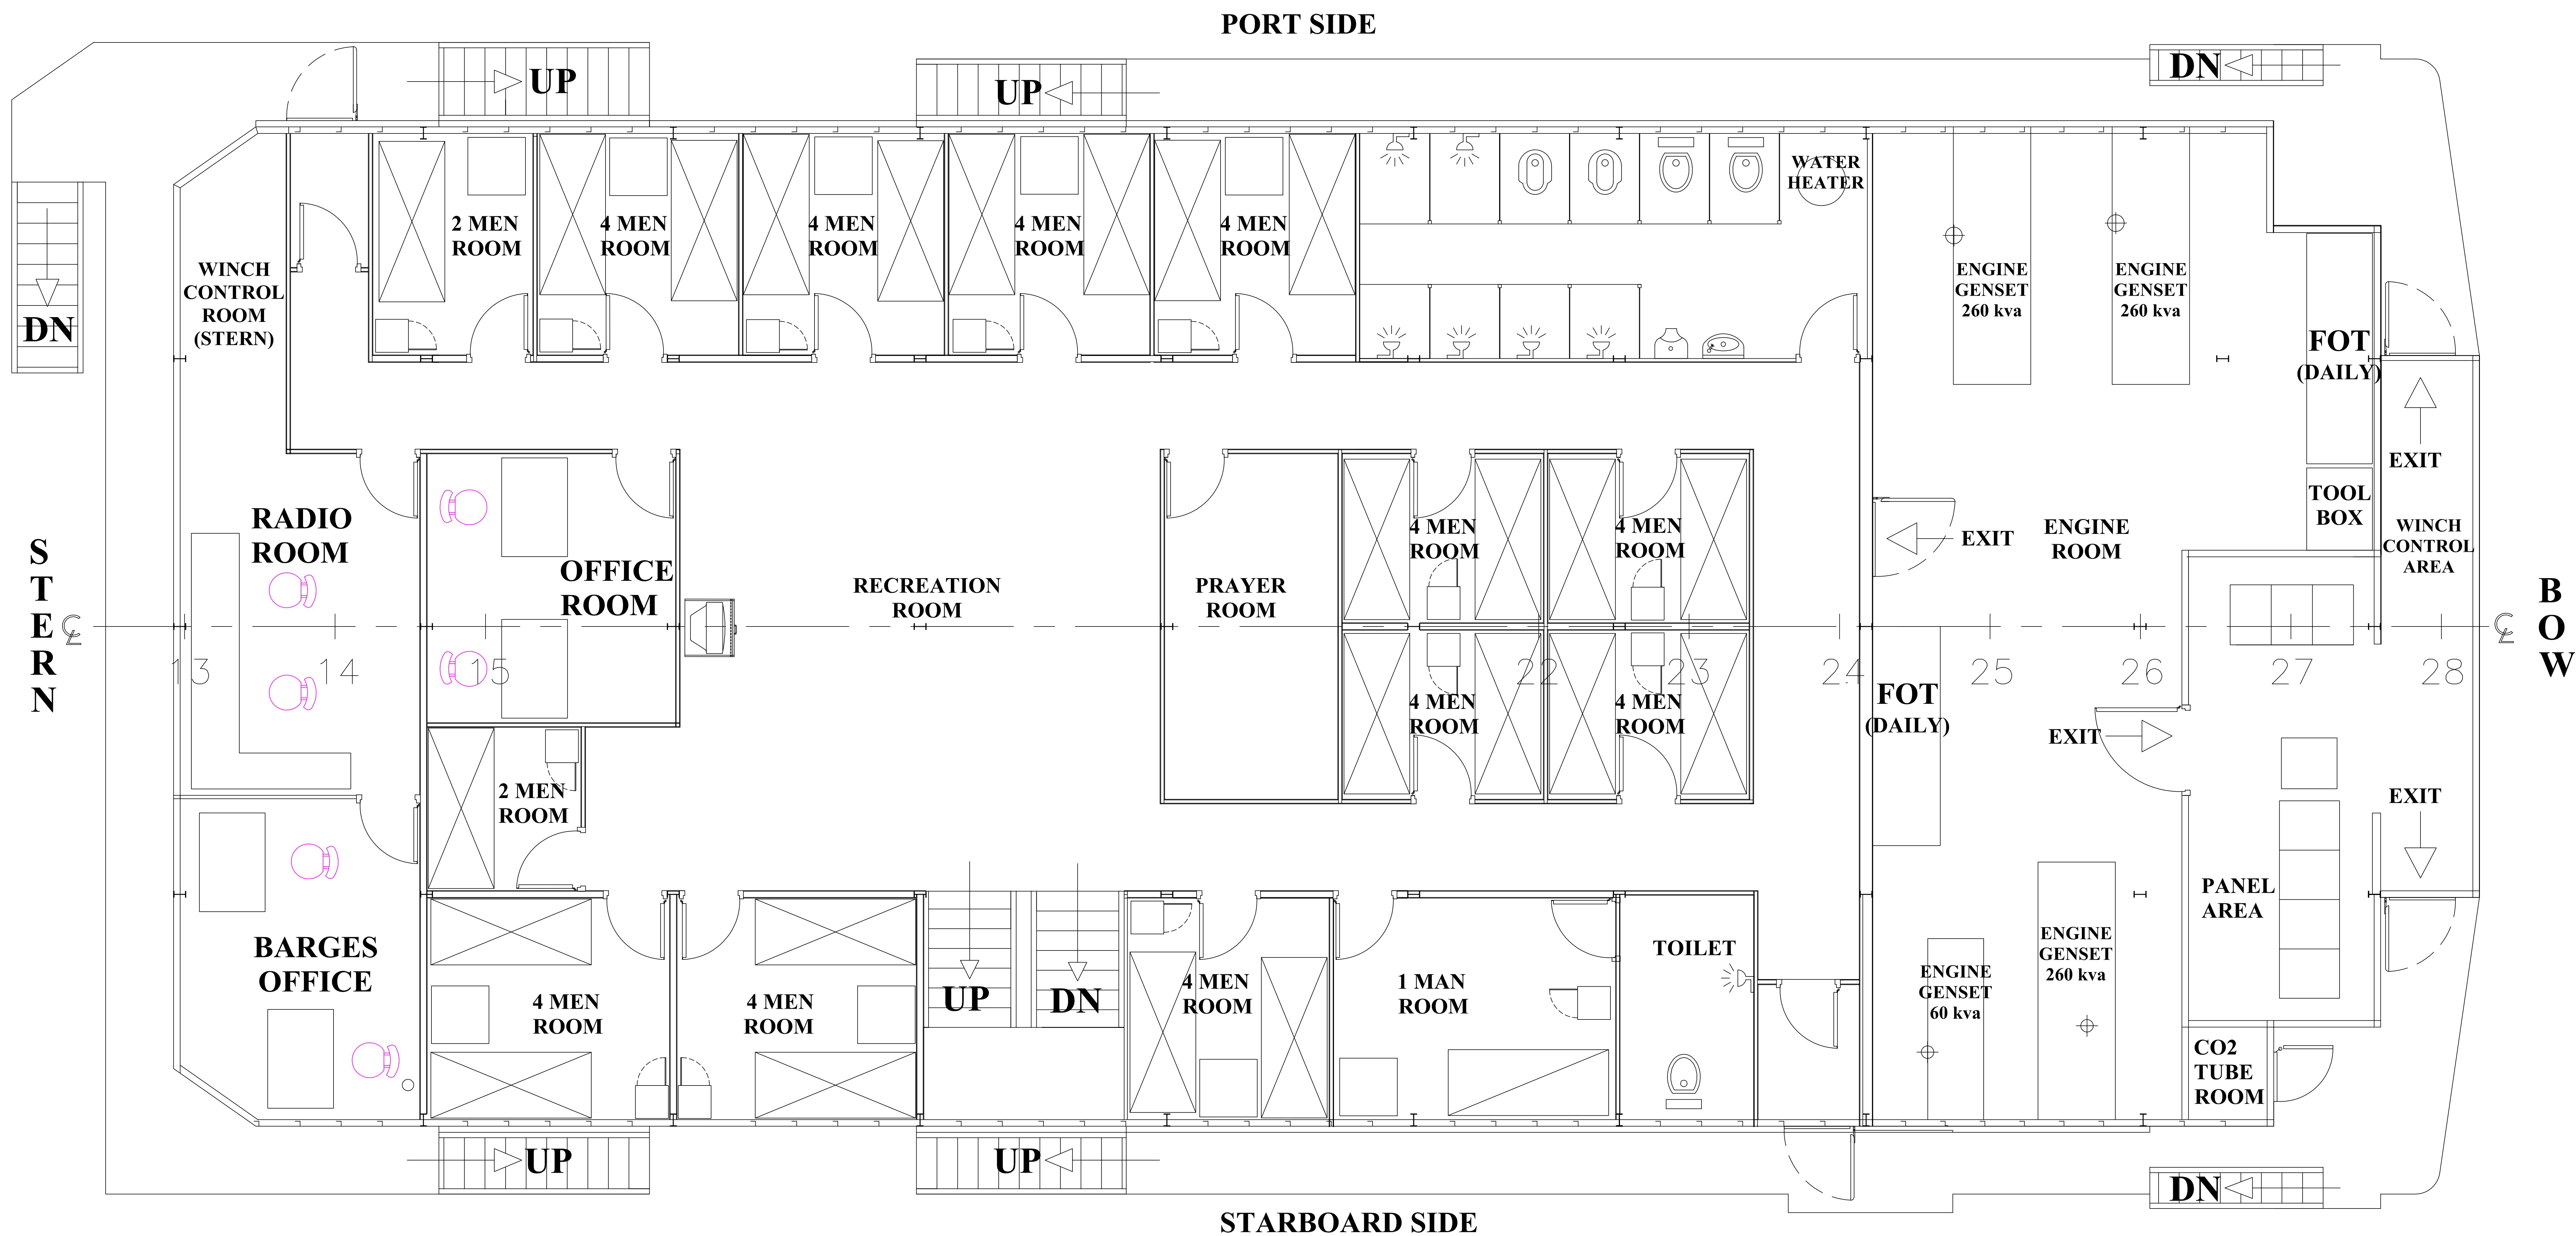

2 ND DECK

PT. PEL MENARATAMA SAMUDRA INDAH			
AWB. MSI 8			
ACCOMMODATION LAYOUT 2014			
	BY	DATE	REMARK
DRAWN		PEB 2014	ISSUED BY :
CHECKED		PEB 2014	ENGINEERING DEPT
APPROVED		PEB 2014	PT.TDSL SHIPYARD
SCALE	PAPER		ORIGINAL