


PORT SIDE

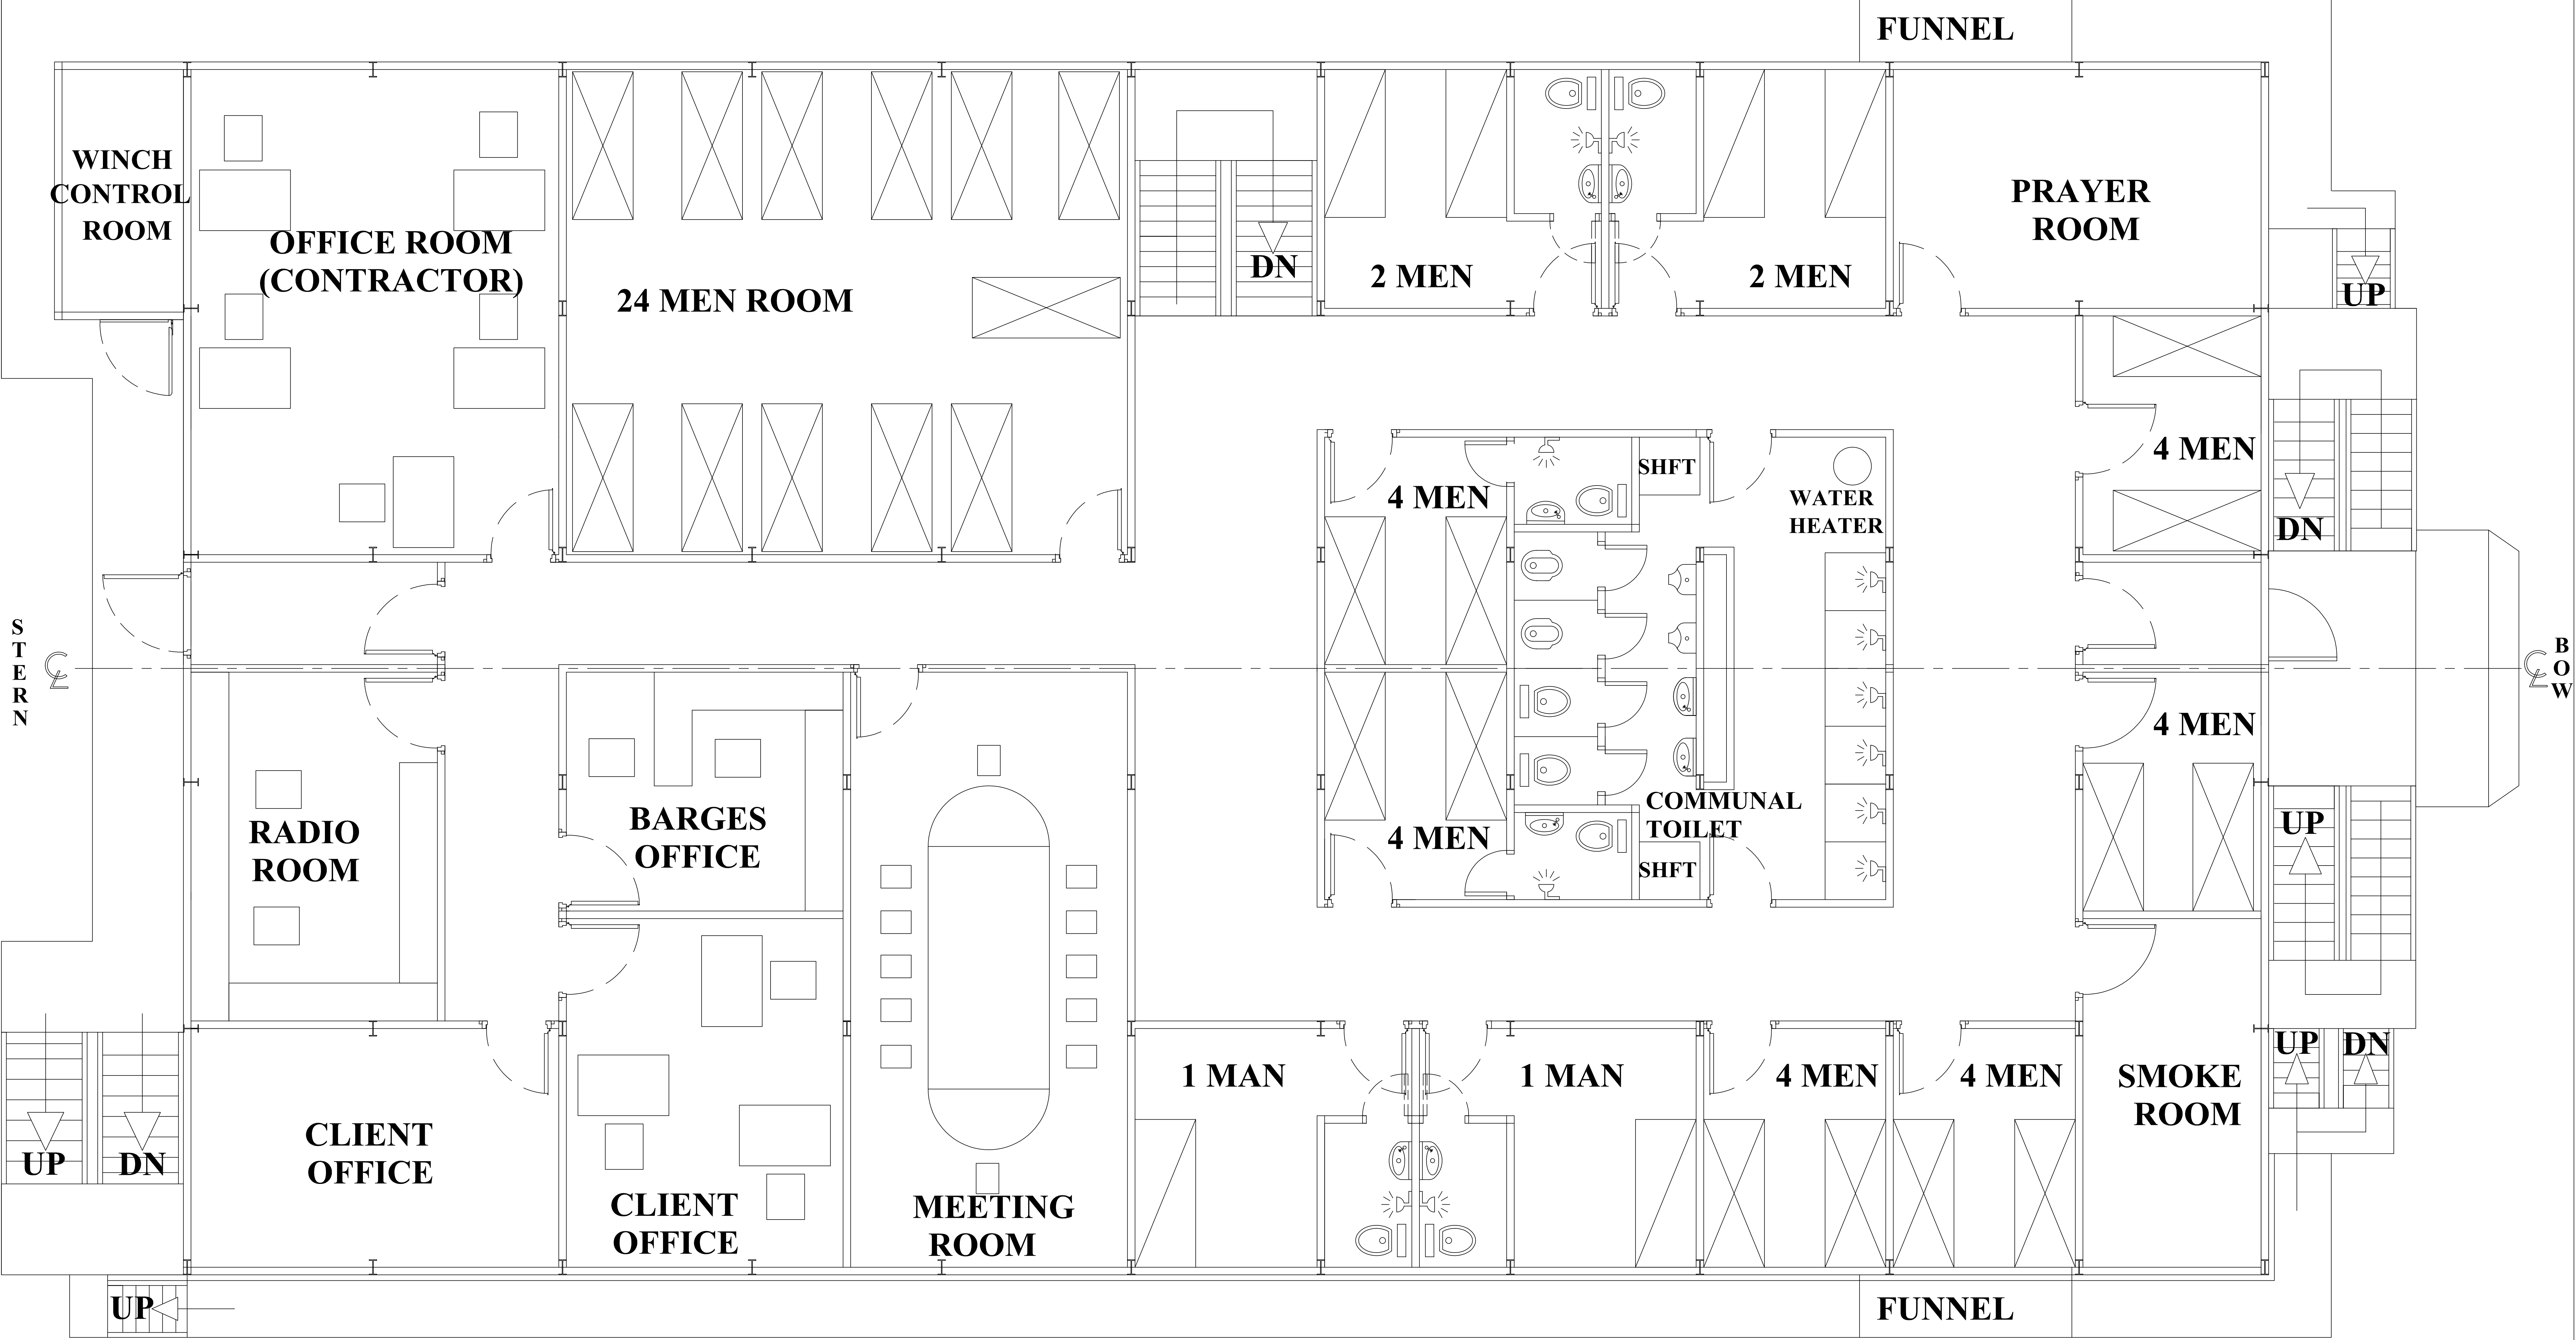

3 Rd DECK

STARBOARD SIDE

PT. PEL MENARATAMA SAMUDRA INDAH			
AWB. PELIKAN PERDANA			
ACCOMMODATION LAYOUT 2014			
	BY	DATE	REMARK
DRAWN		PEB 2014	ISSUED BY : ENGINEERING DEPT TDSL SHIPYARD [ORIGINAL]
CHECKED		PEB 2014	
APPROVED		PEB 2014	
SCALE			